


Rev.	Date	Text	Sign	
Drawn by R.KARLSEN	Approved by - date	Filename STAVANGER_HAVN.DWG	Date 0	Scale 1:500
 Rutek AS - Seiskjervegen 11 - 4055 Sola		Title STAVANGER HARBOUR SKETCH DETAILS	Drawing no.	
		Customer Stavangerregionen Havnedrift AS	Size A3	Sheet 1/1

SKETCH DETAILS STAVANGER HARBOUR - HETLANDSKAIEN


Installations, lengths and heights of quays

Heights above chart datum





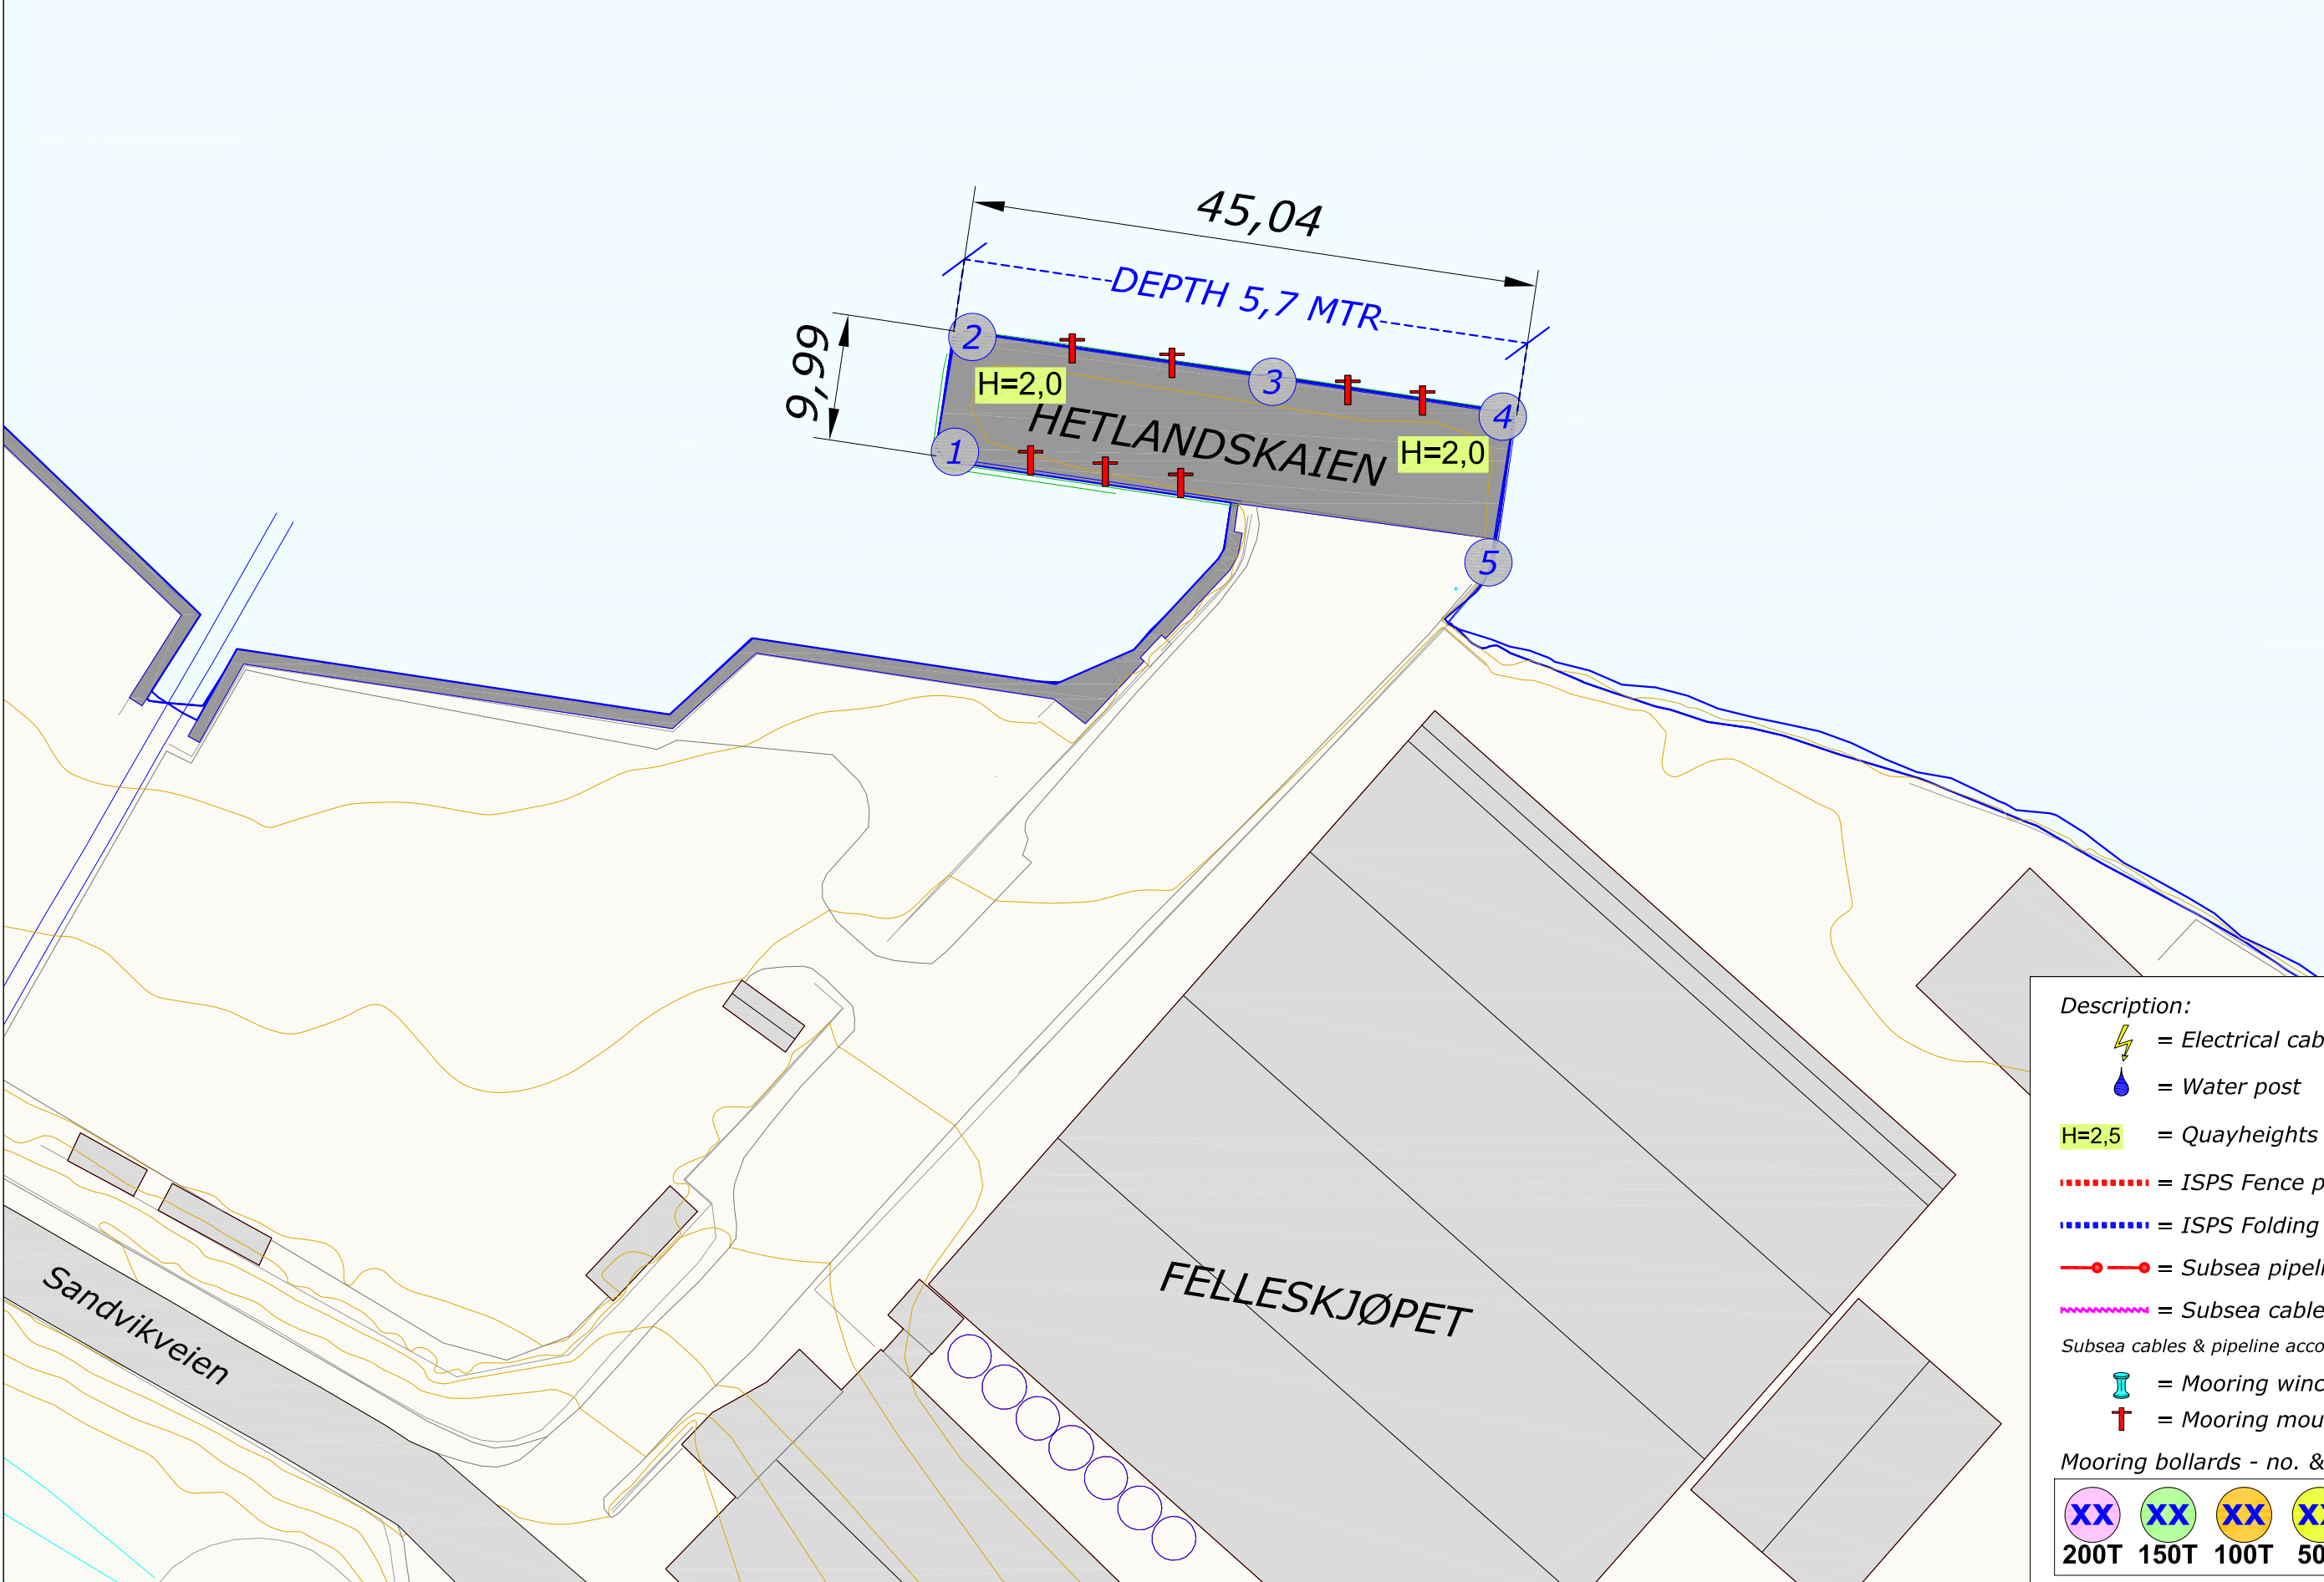

REV.NR. 03 - 15.10.2020





STAVANGER REGIONEN
Havnedrift AS









Description:

-  = Electrical cabinets
-  = Water post
- H=2,5** = Quayheights above chart datum
-  = ISPS Fence permanent
-  = ISPS Folding fence
-  = Subsea pipeline - water
-  = Subsea cable - High Voltage

Subsea cables & pipeline according to nautical chart 16.

-  = Mooring winches
-  = Mooring mount

Mooring bollards - no. & tons

					
200T	150T	100T	50T	25T	UDEF