


Rev.	Date	Text	Sign		
Drawn by R.KARLSEN	Approved by - date	Filename STAVANGER_HAVN.DWG	Date 0	Scale 1:1500	Drawing no.
RUTEK		Title STAVANGER HARBOUR SKETCH DETAILS	Customer Stavangerregionen Havnedrift AS	Size A3	Sheet 1/1
Rutek AS - Seiskjervegen 11 - 4055 Sola					

**SKETCH DETAILS STAVANGER HARBOUR
TANANGER HAVN**
Installations, lengths and heights of quays
Heights above chart datum

REV.NR. 03 - 29.01.2019



**STAVANGER
REGIONEN**
Havnedrift AS

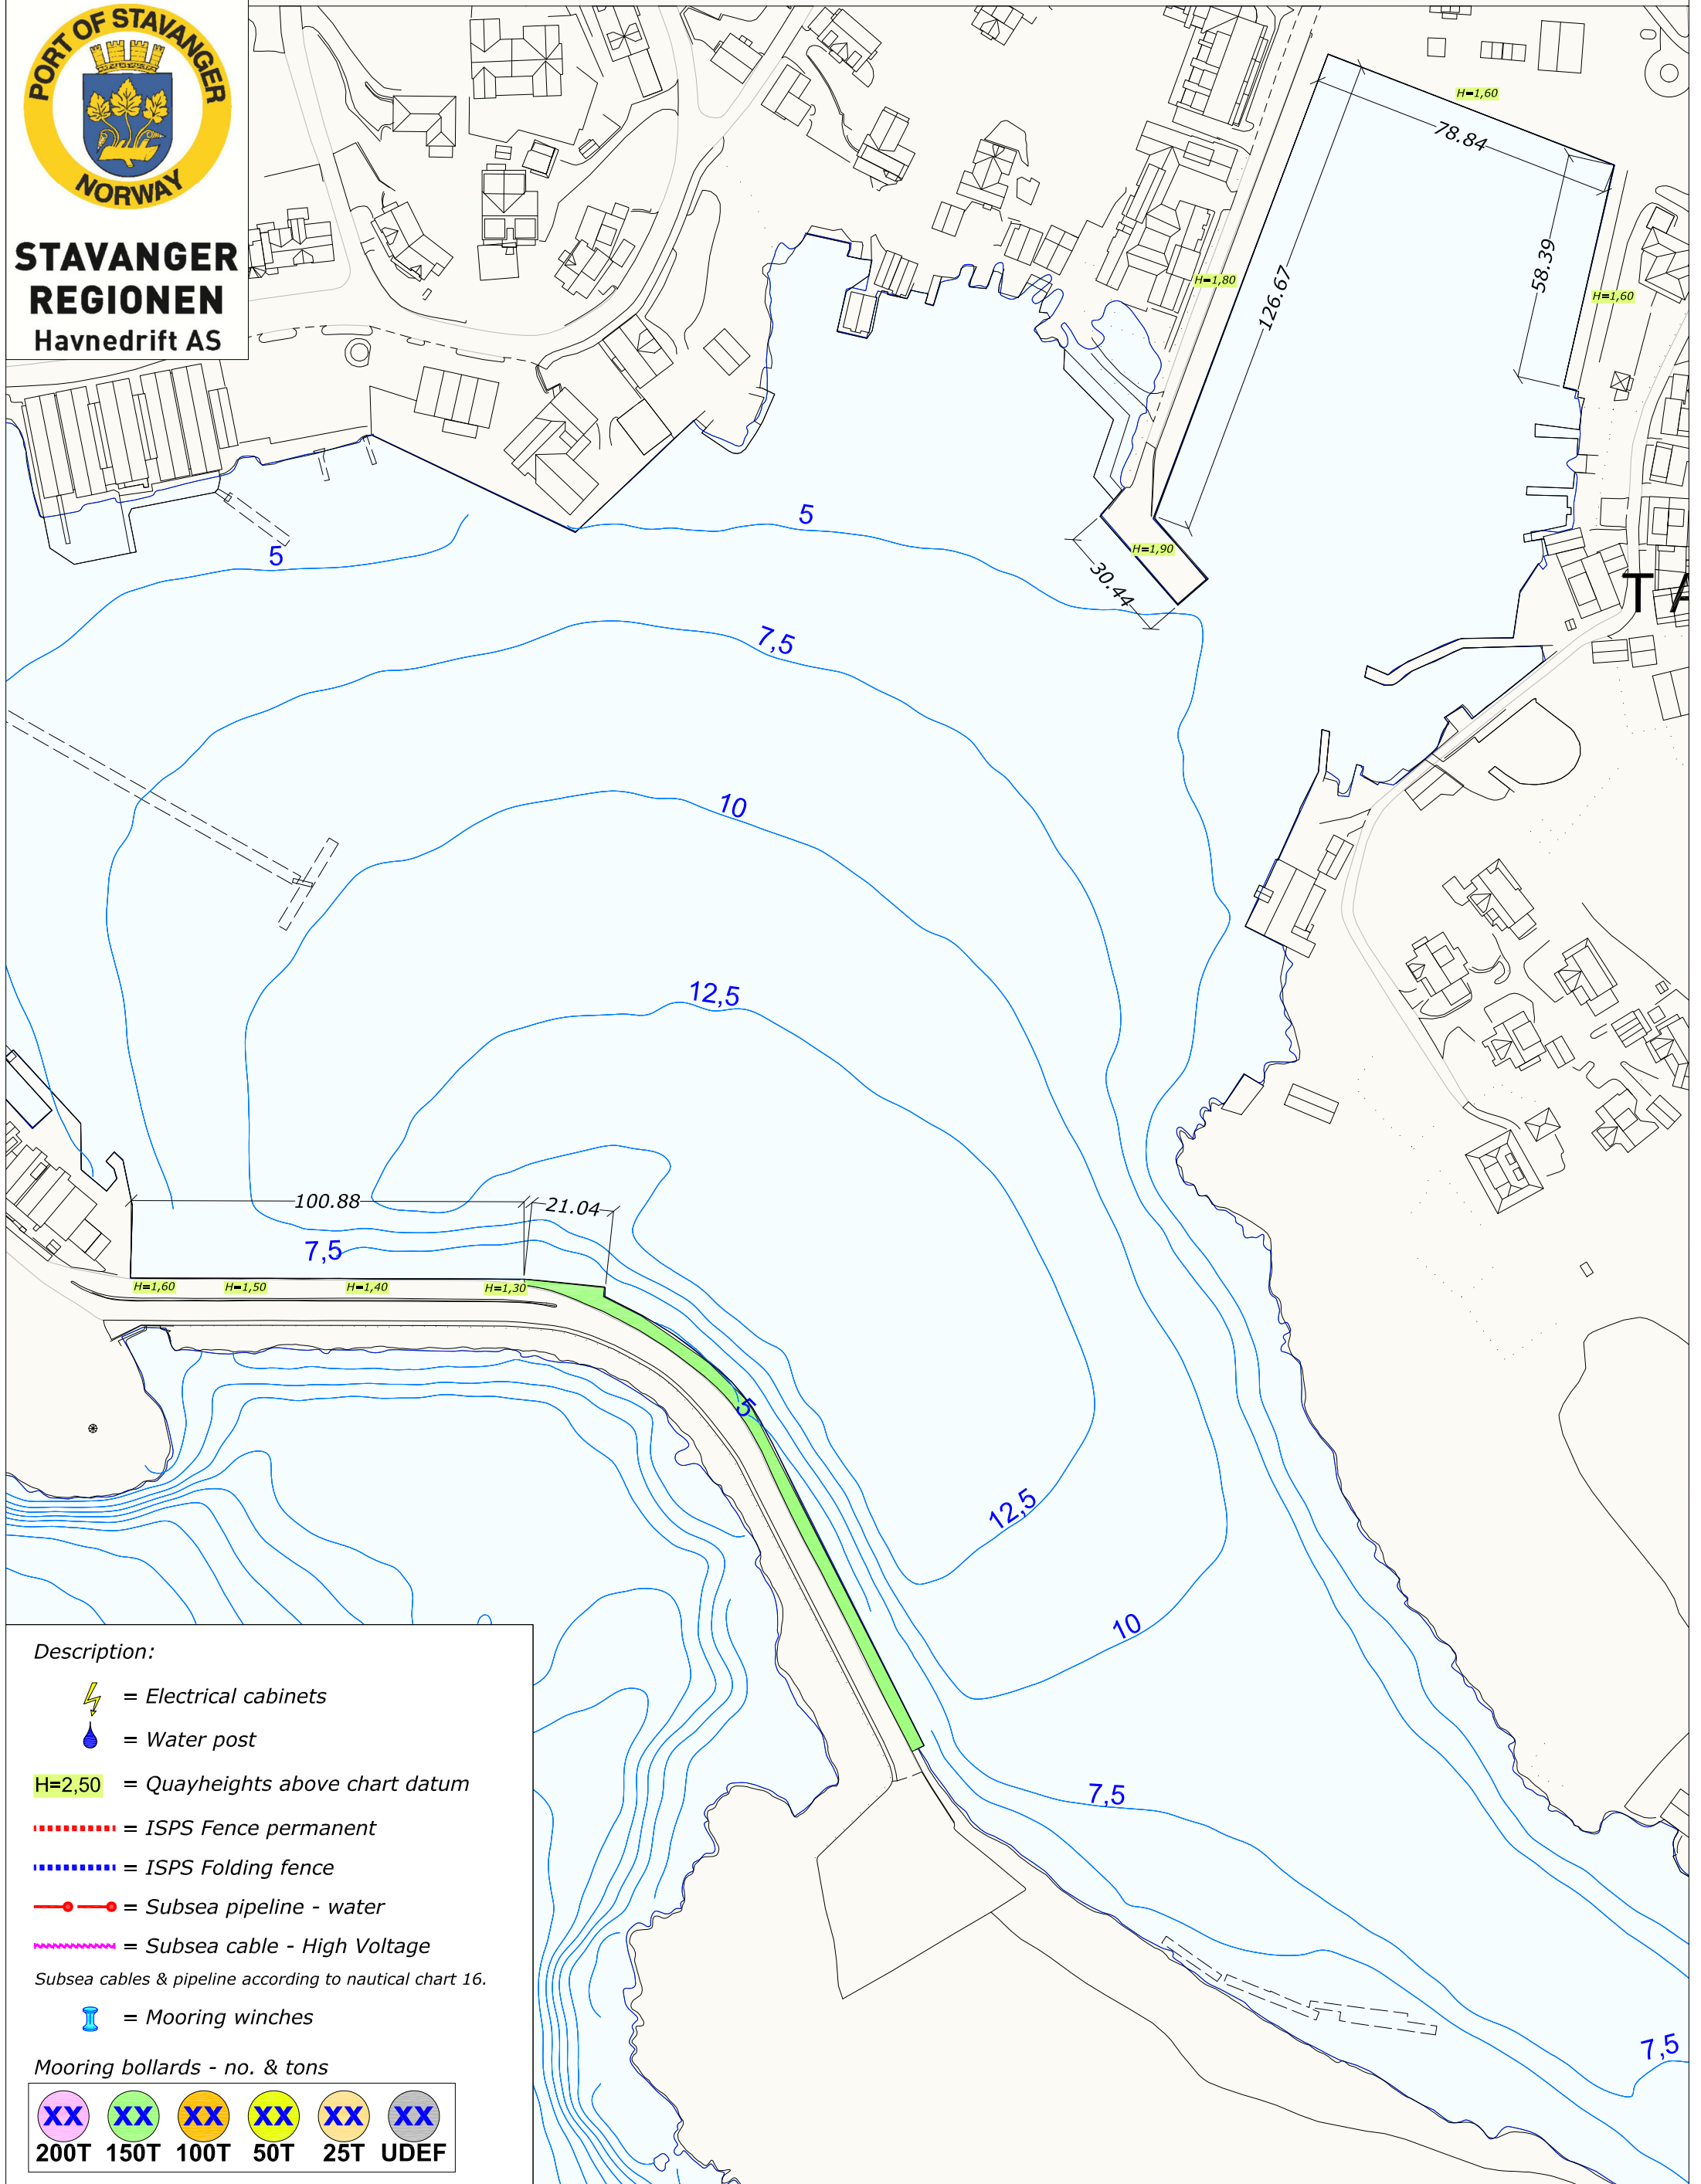

Description:

- = Electrical cabinets
- = Water post
- H=2,50** = Quayheights above chart datum
- = ISPS Fence permanent
- = ISPS Folding fence
- = Subsea pipeline - water
- = Subsea cable - High Voltage
- Subsea cables & pipeline according to nautical chart 16.
- = Mooring winches

Mooring bollards - no. & tons

200T	150T	100T	50T	25T	UDEF