
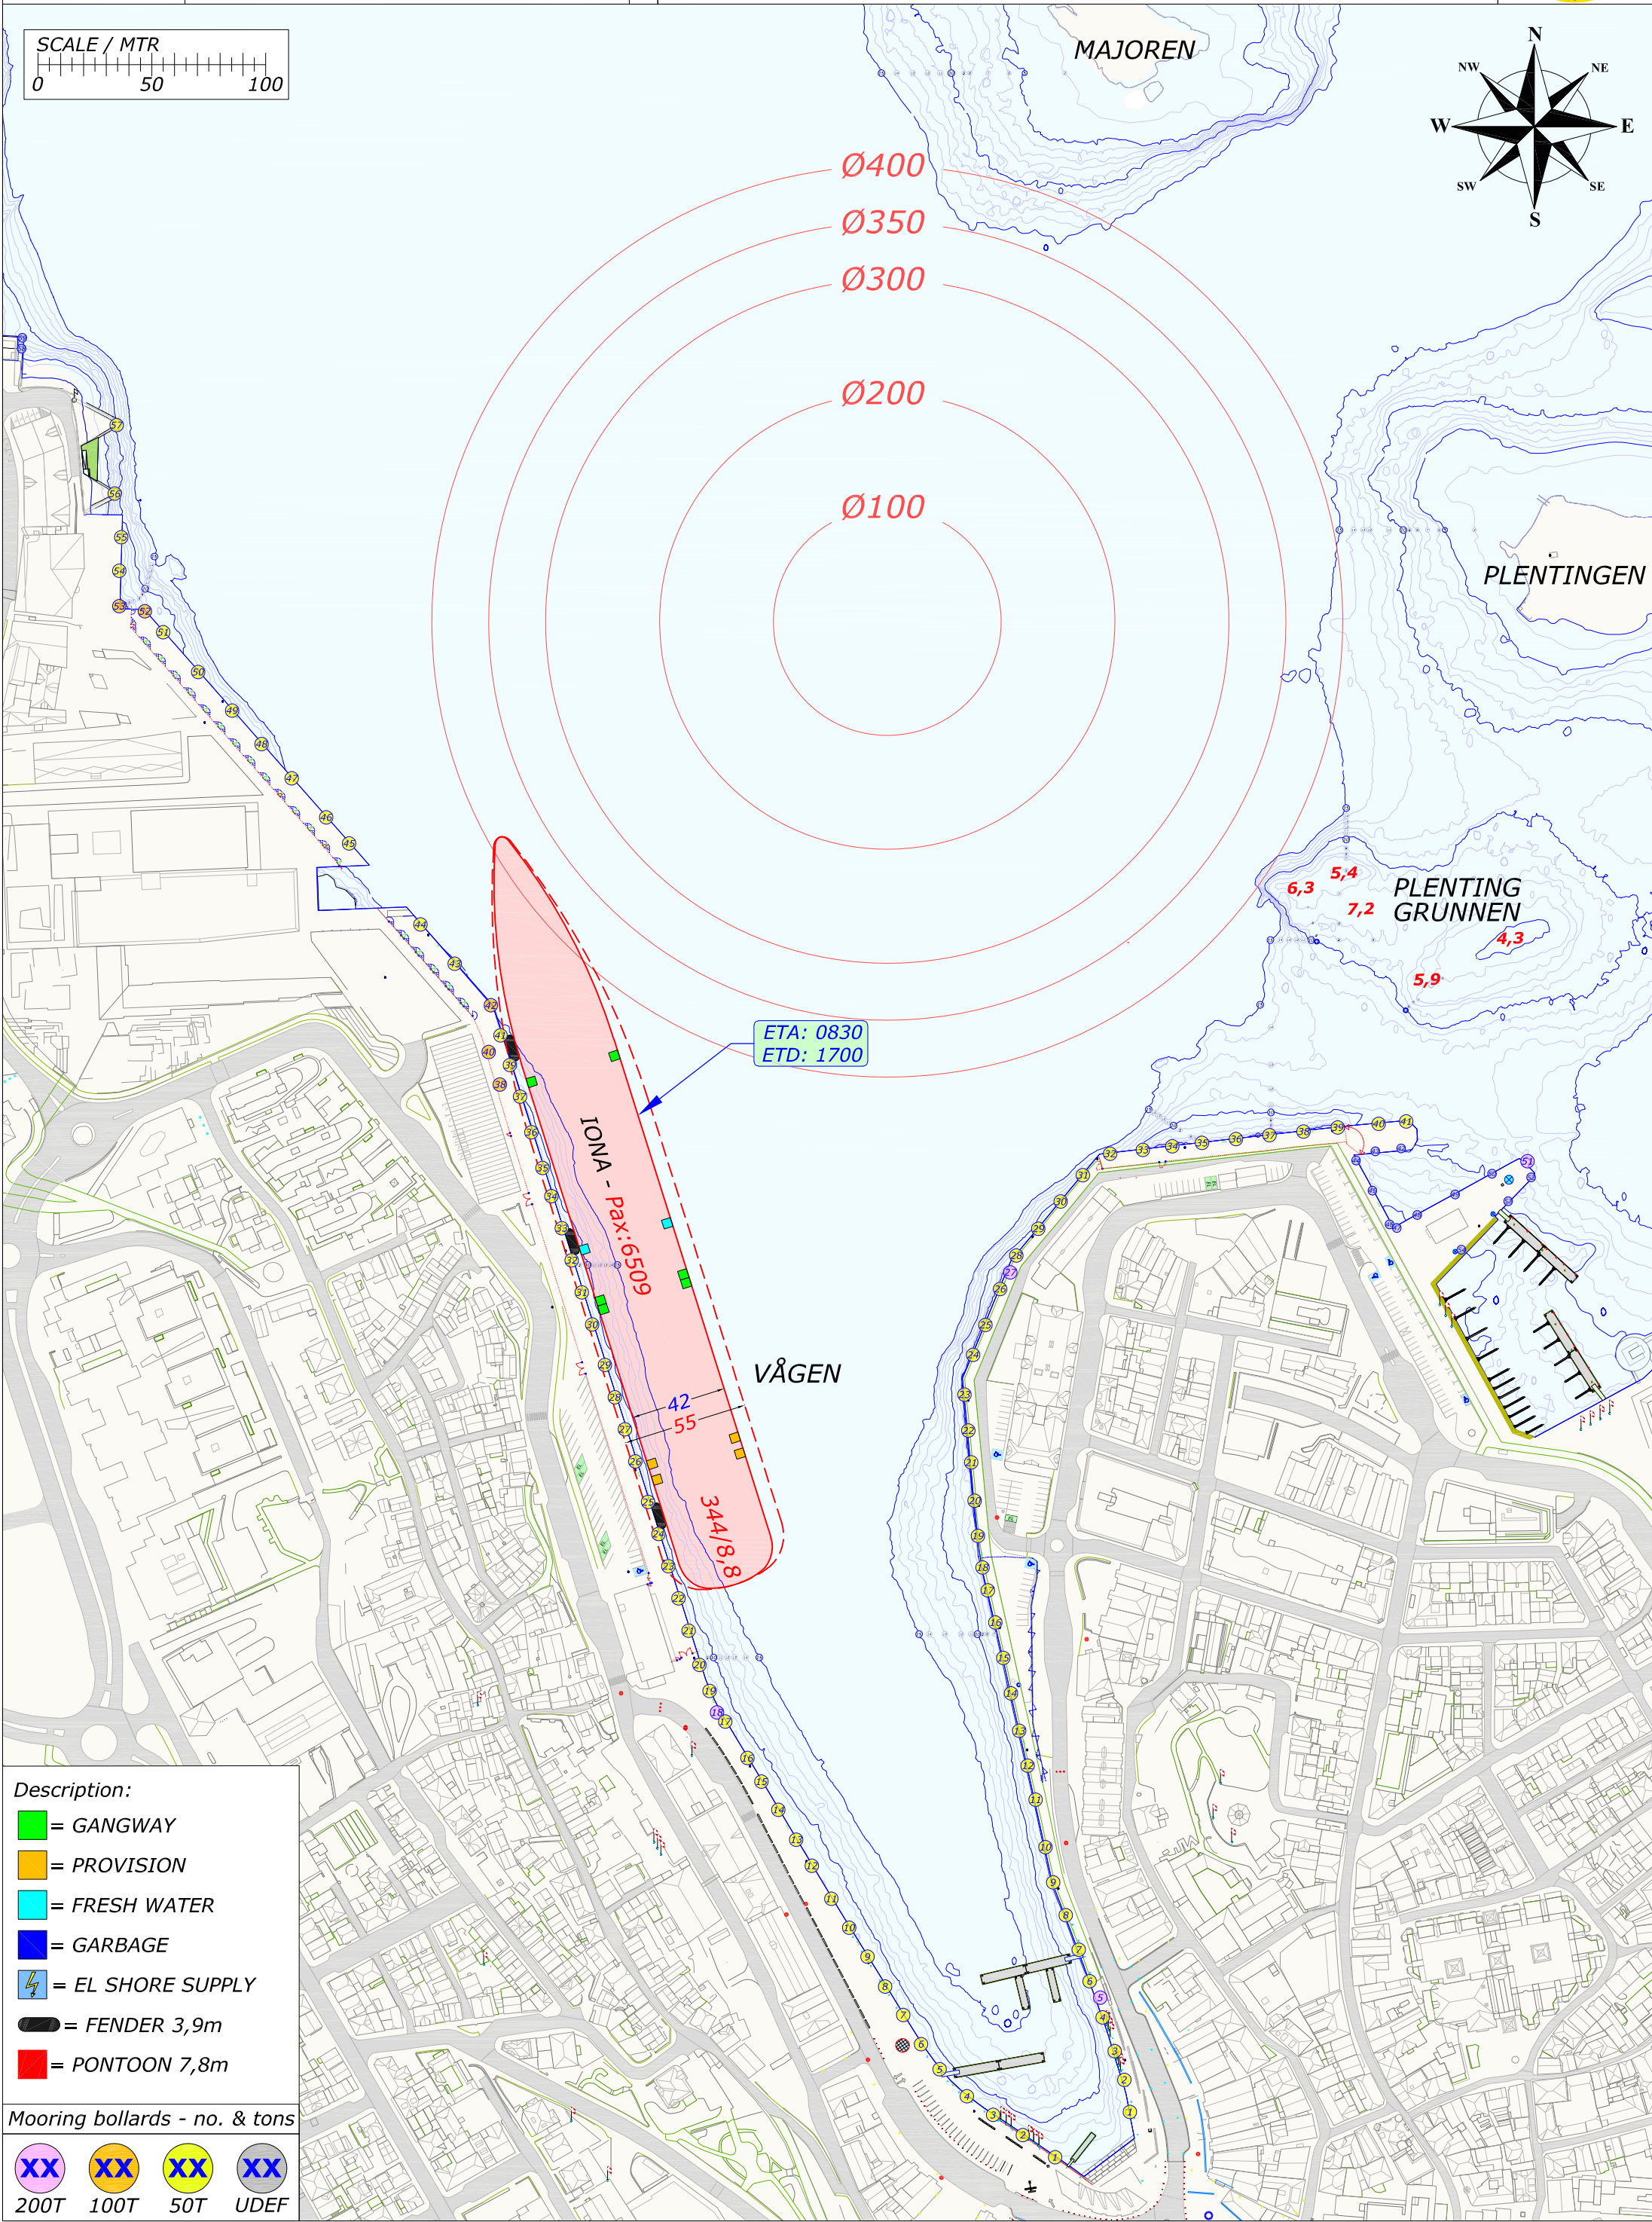
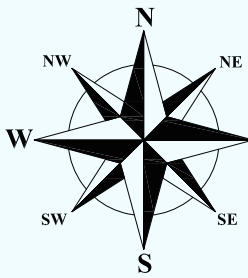


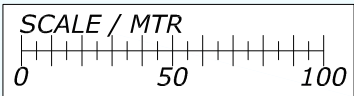

Description:

- = GANGWAY
- = PROVISION
- = FRESH WATER
- = GARBAGE
- = EL SHORE SUPPLY
- = FENDER 3,9m
- = PONTOON 7,8m

Mooring bollards - no. & tons

200T	100T	50T	UDEF