
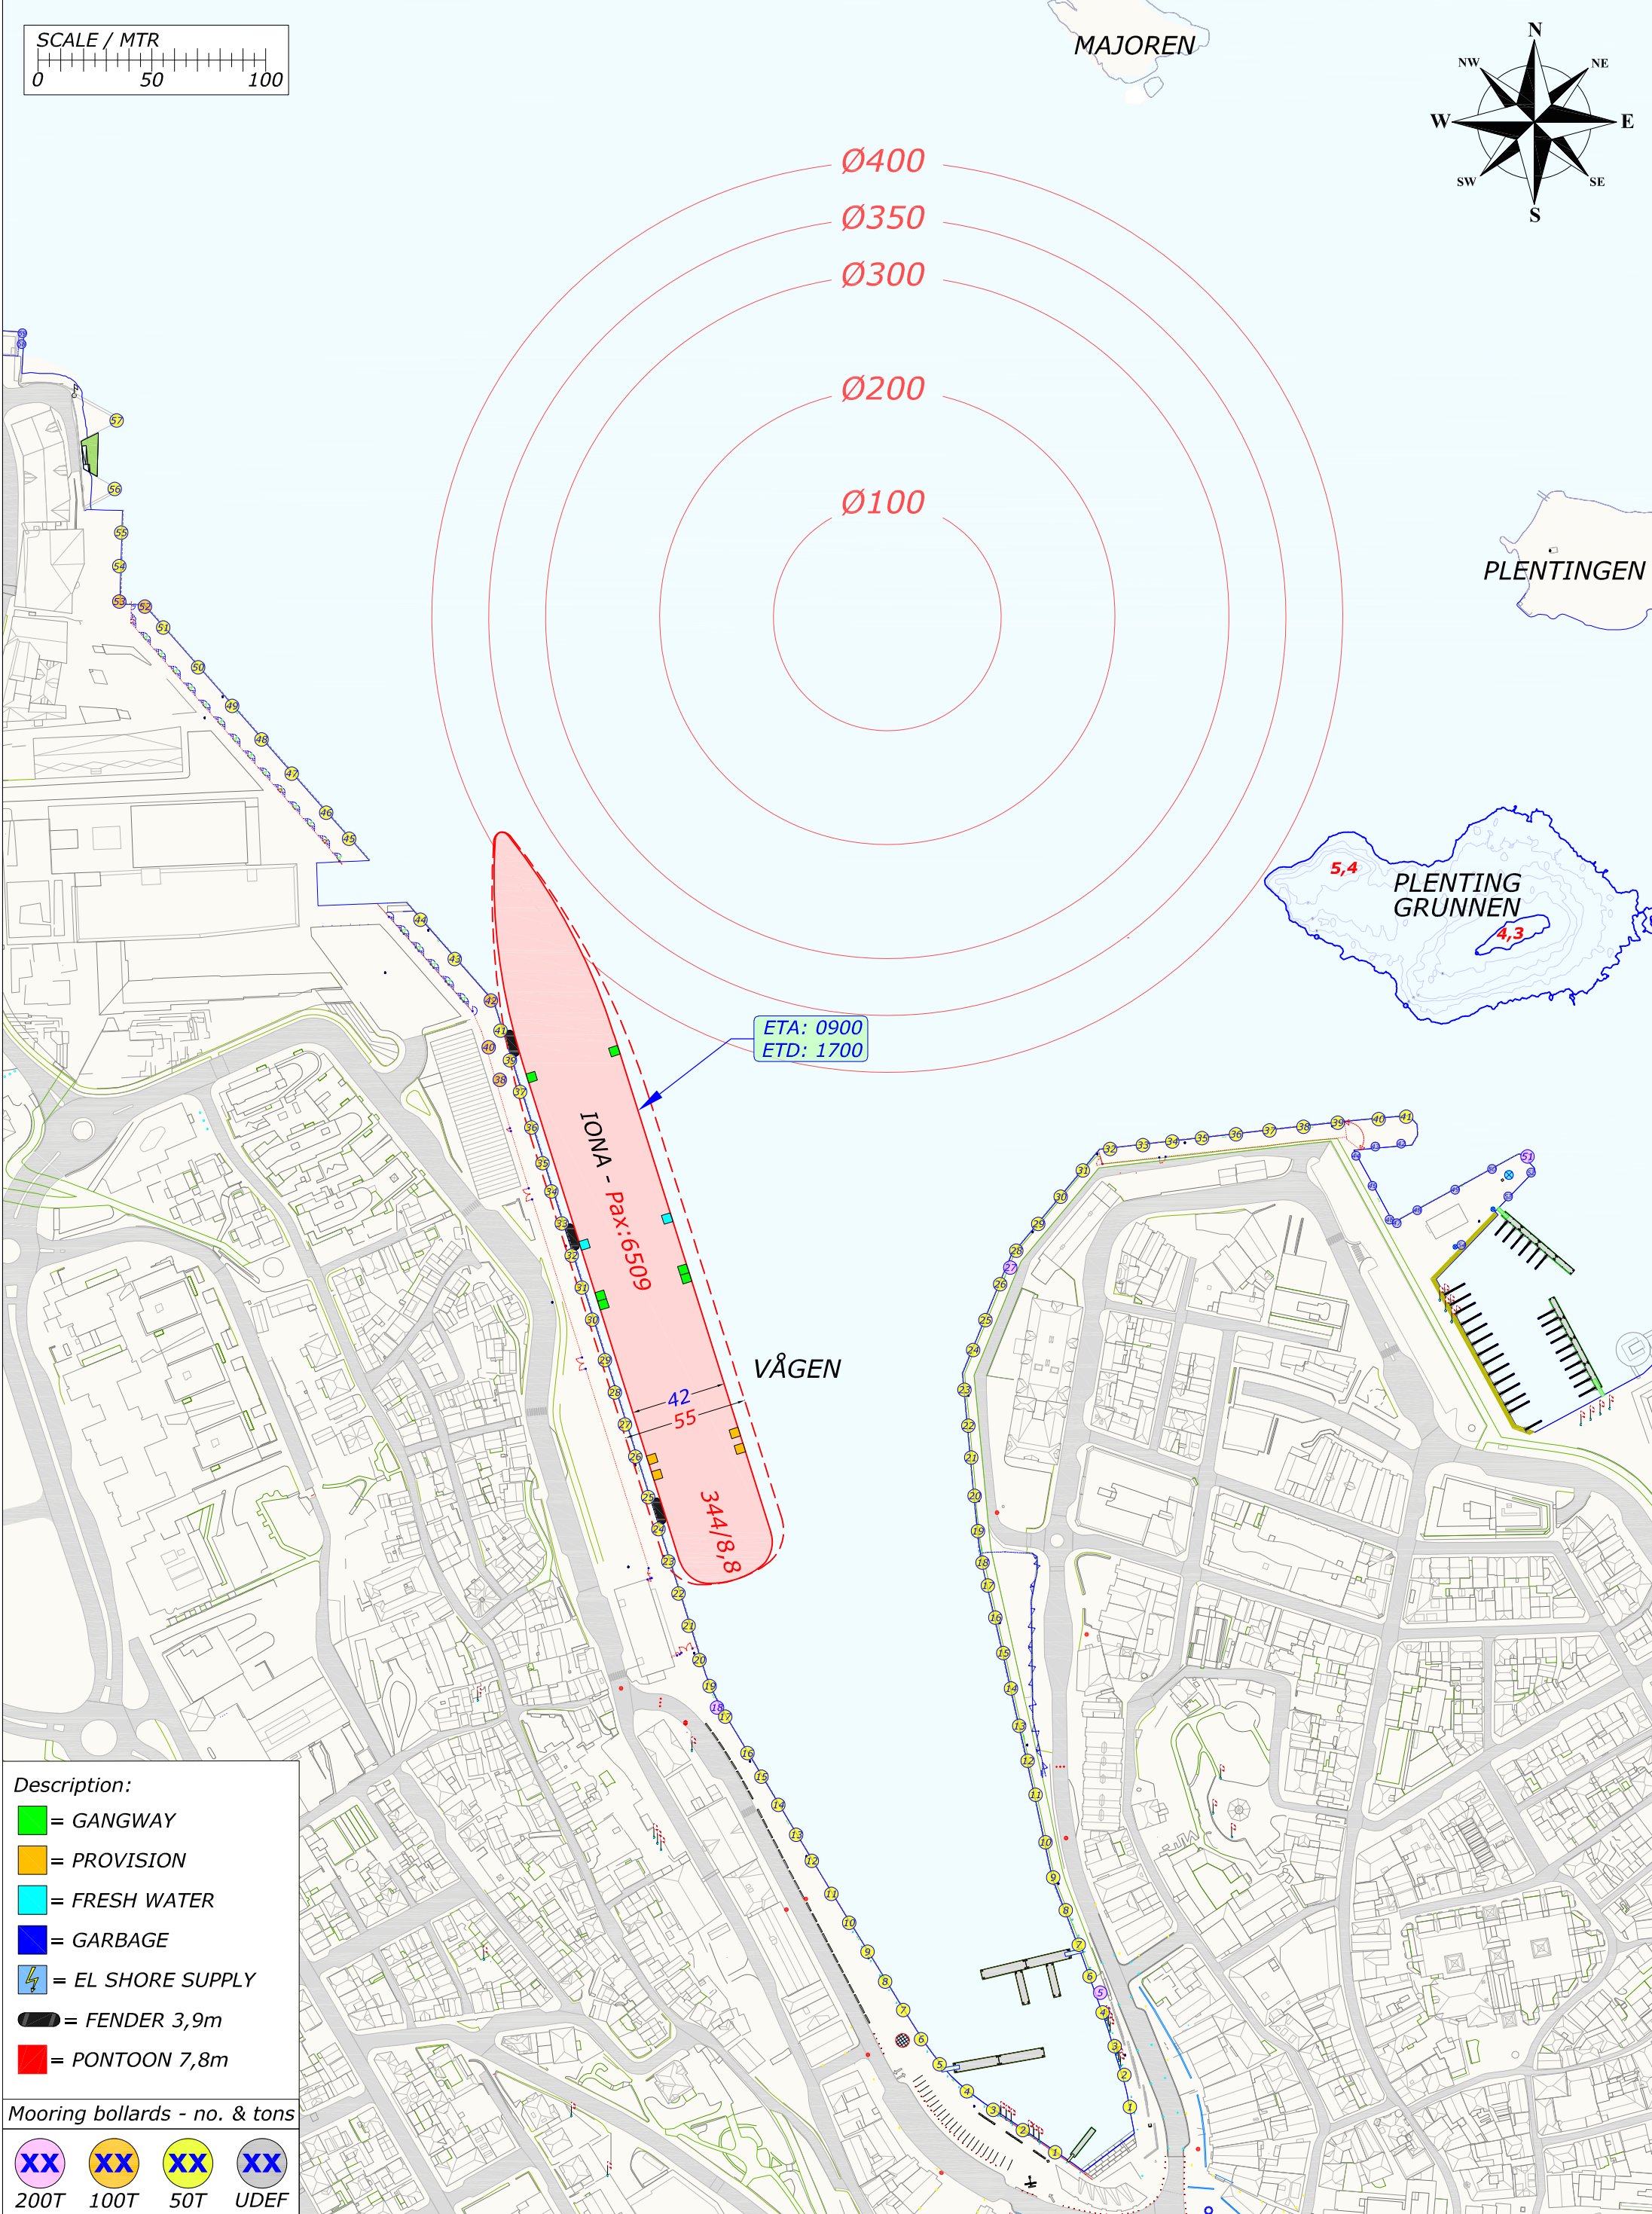
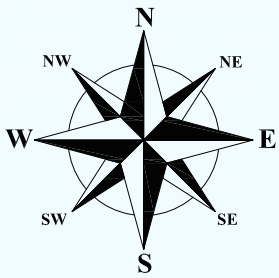


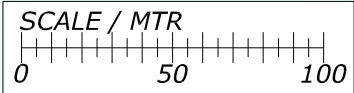

Description:

= GANGWAY

= PROVISION

= FRESH WATER

= GARBAGE

= EL SHORE SUPPLY

= FENDER 3,9m

= PONTOON 7,8m

Mooring bollards - no. & tons

XX

200T

XX

100T

XX

50T

XX

UDEF