
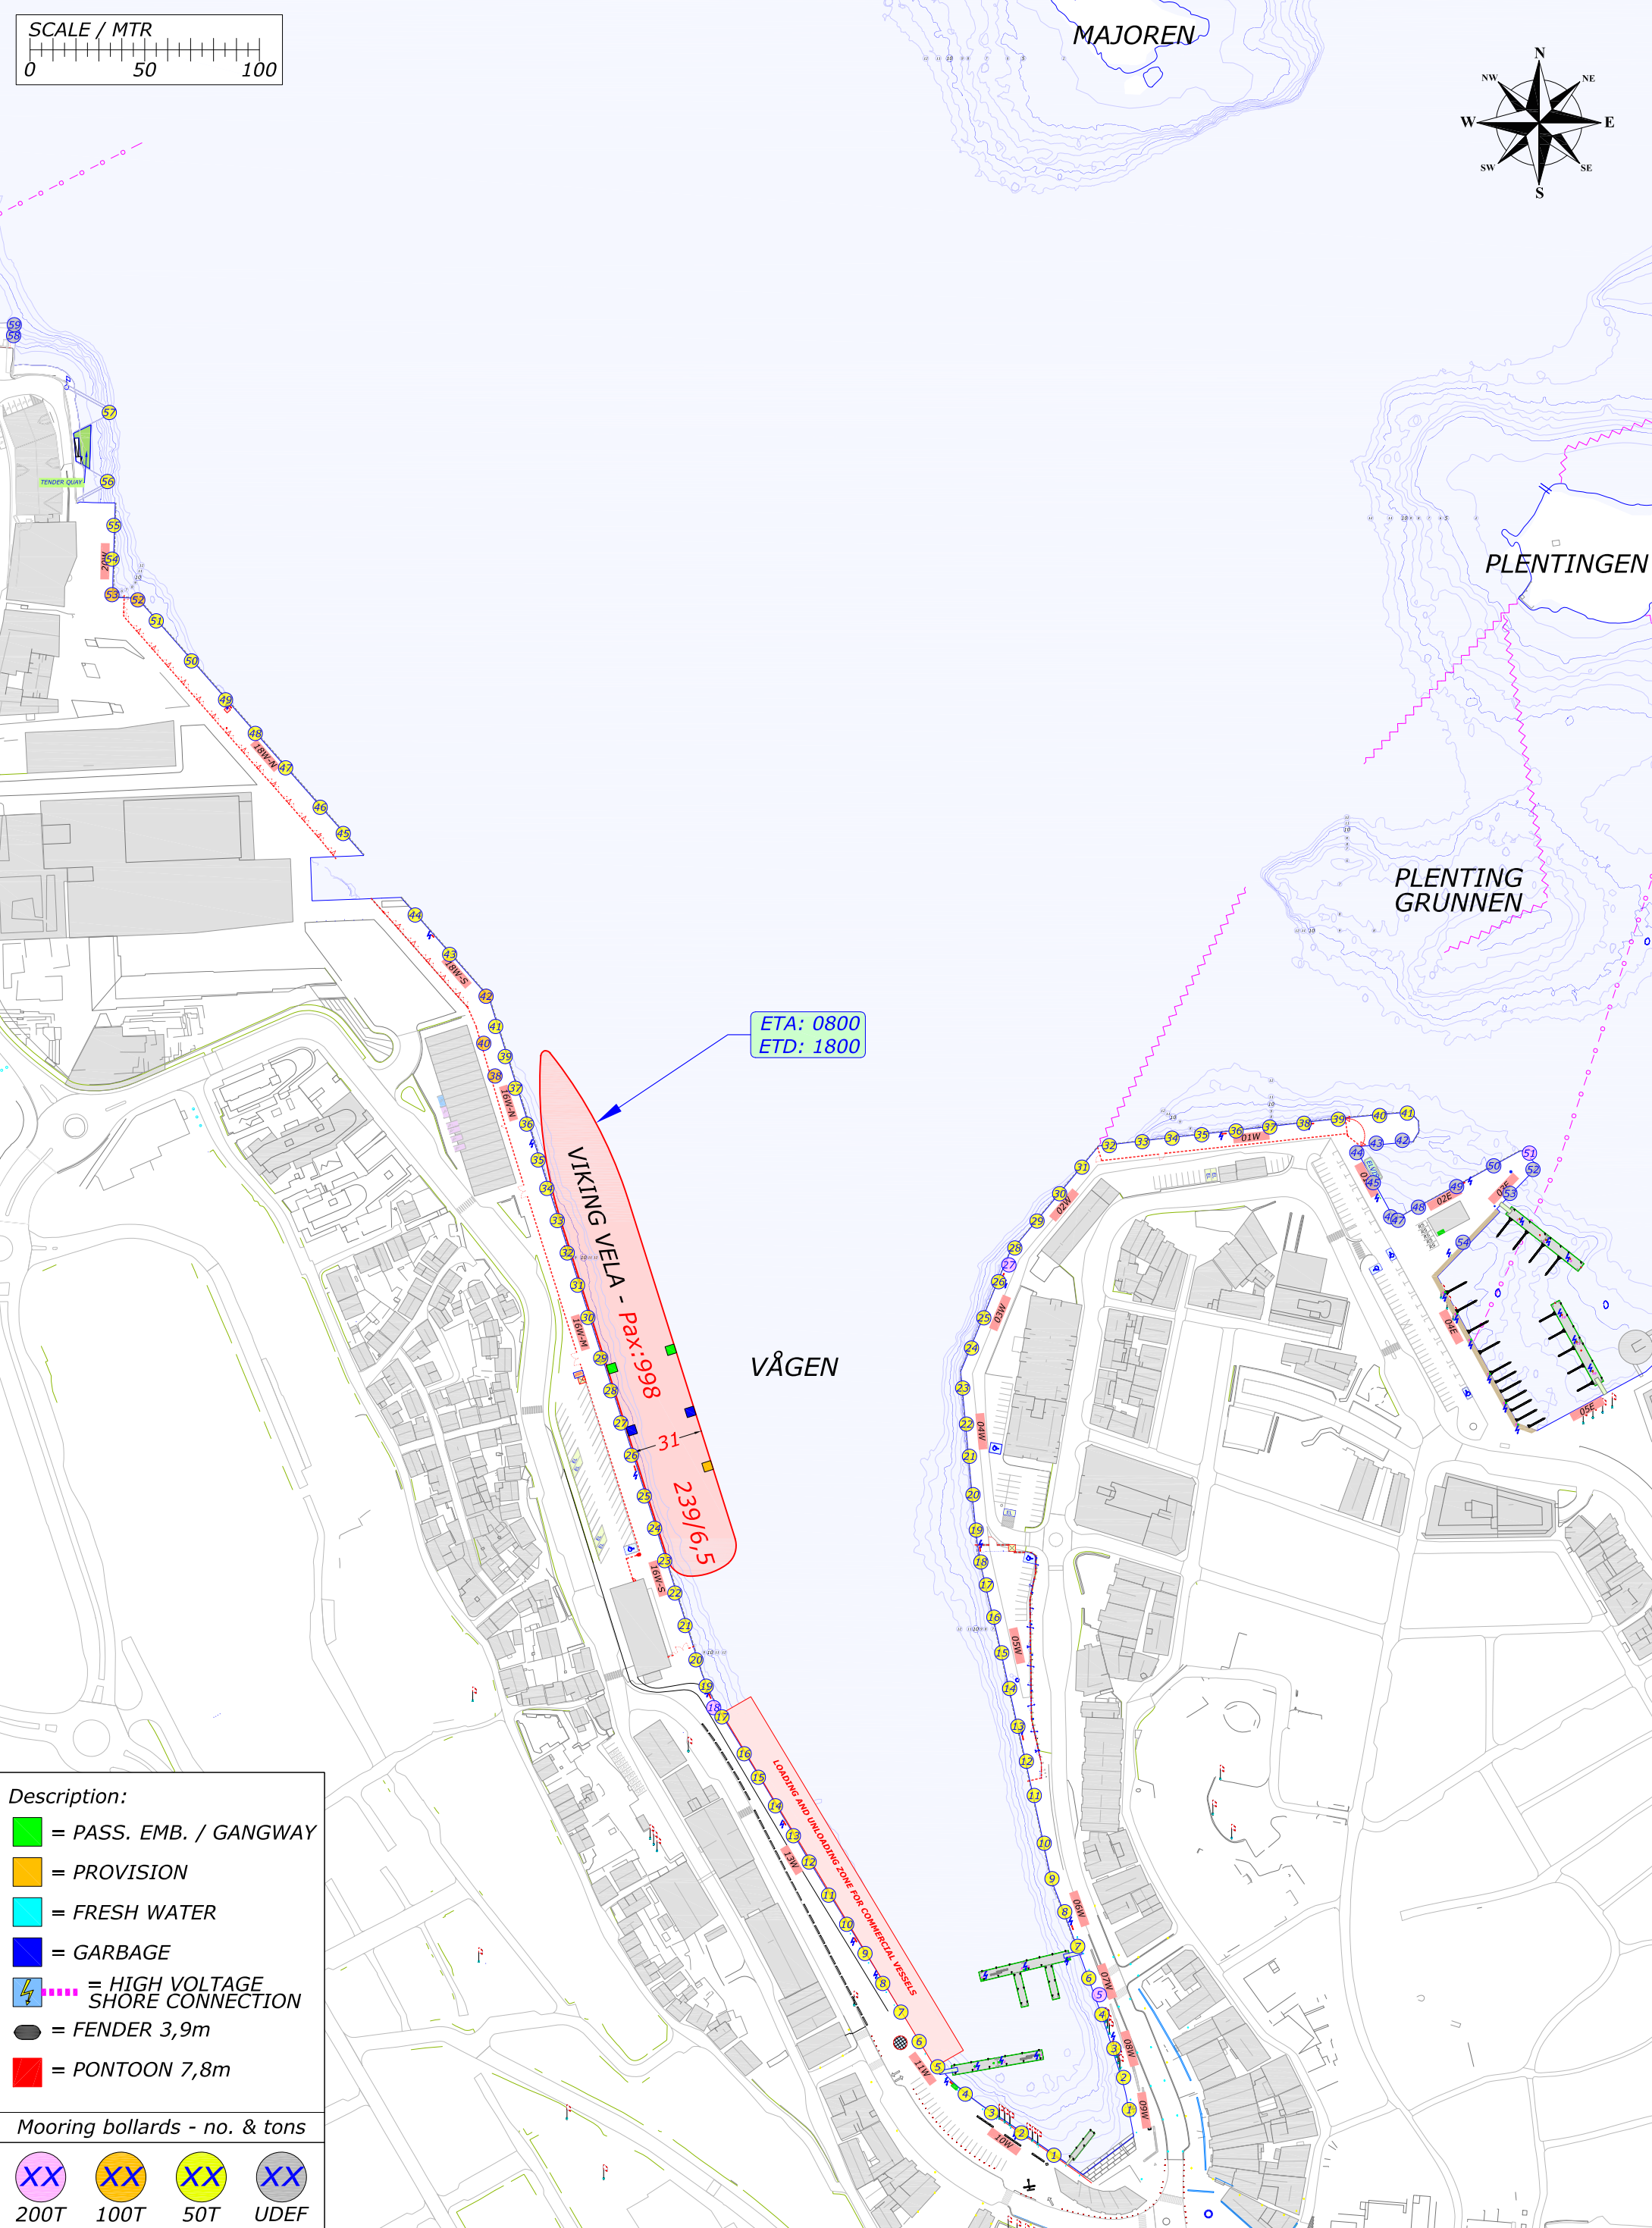
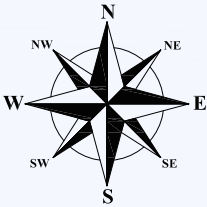


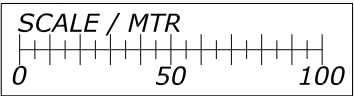

- Description:
-  = PASS. EMB. / GANGWAY
 -  = PROVISION
 -  = FRESH WATER
 -  = GARBAGE
 -  = HIGH VOLTAGE SHORE CONNECTION
 -  = FENDER 3,9m
 -  = PONTOON 7,8m

Mooring bollards - no. & tons

-  200T
-  100T
-  50T
-  UDEF