
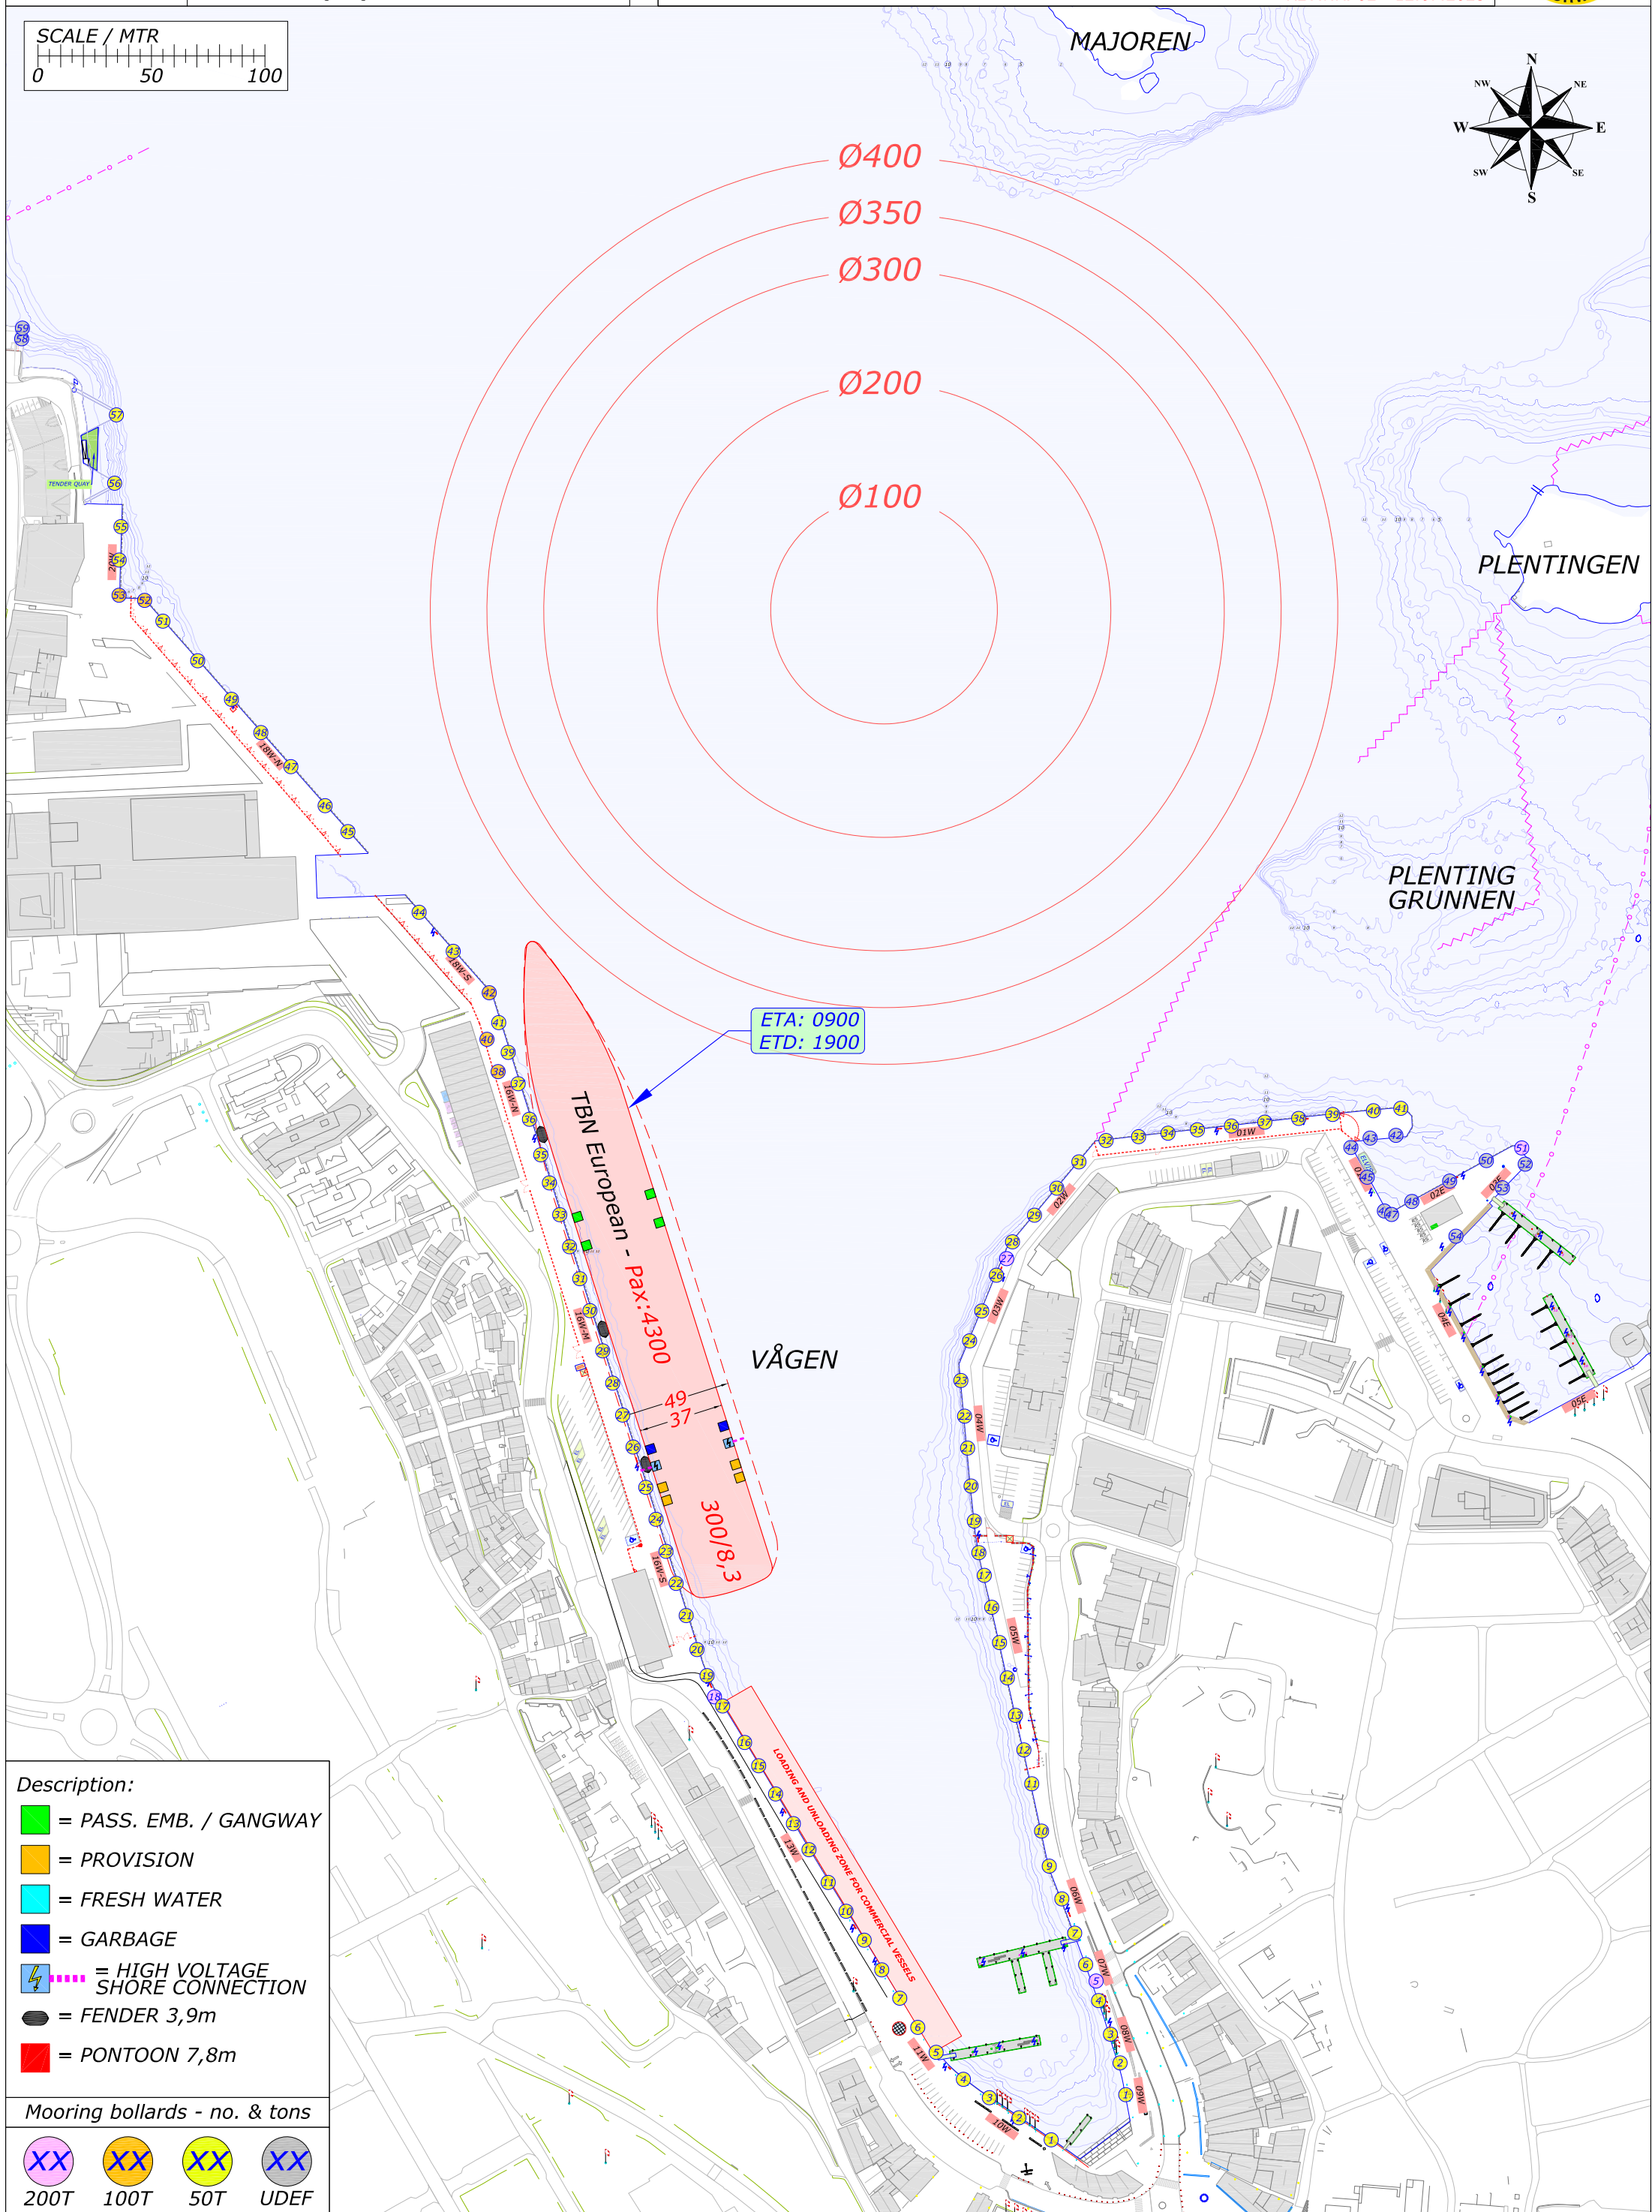


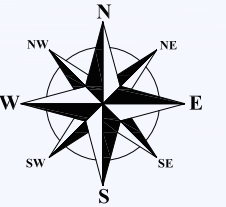

*Description:*

-  = PASS. EMB. / GANGWAY
-  = PROVISION
-  = FRESH WATER
-  = GARBAGE
-   = HIGH VOLTAGE SHORE CONNECTION
-  = FENDER 3,9m
-  = PONTOON 7,8m

---

*Mooring bollards - no. & tons*



200T



*100T*



50T



UDEF