
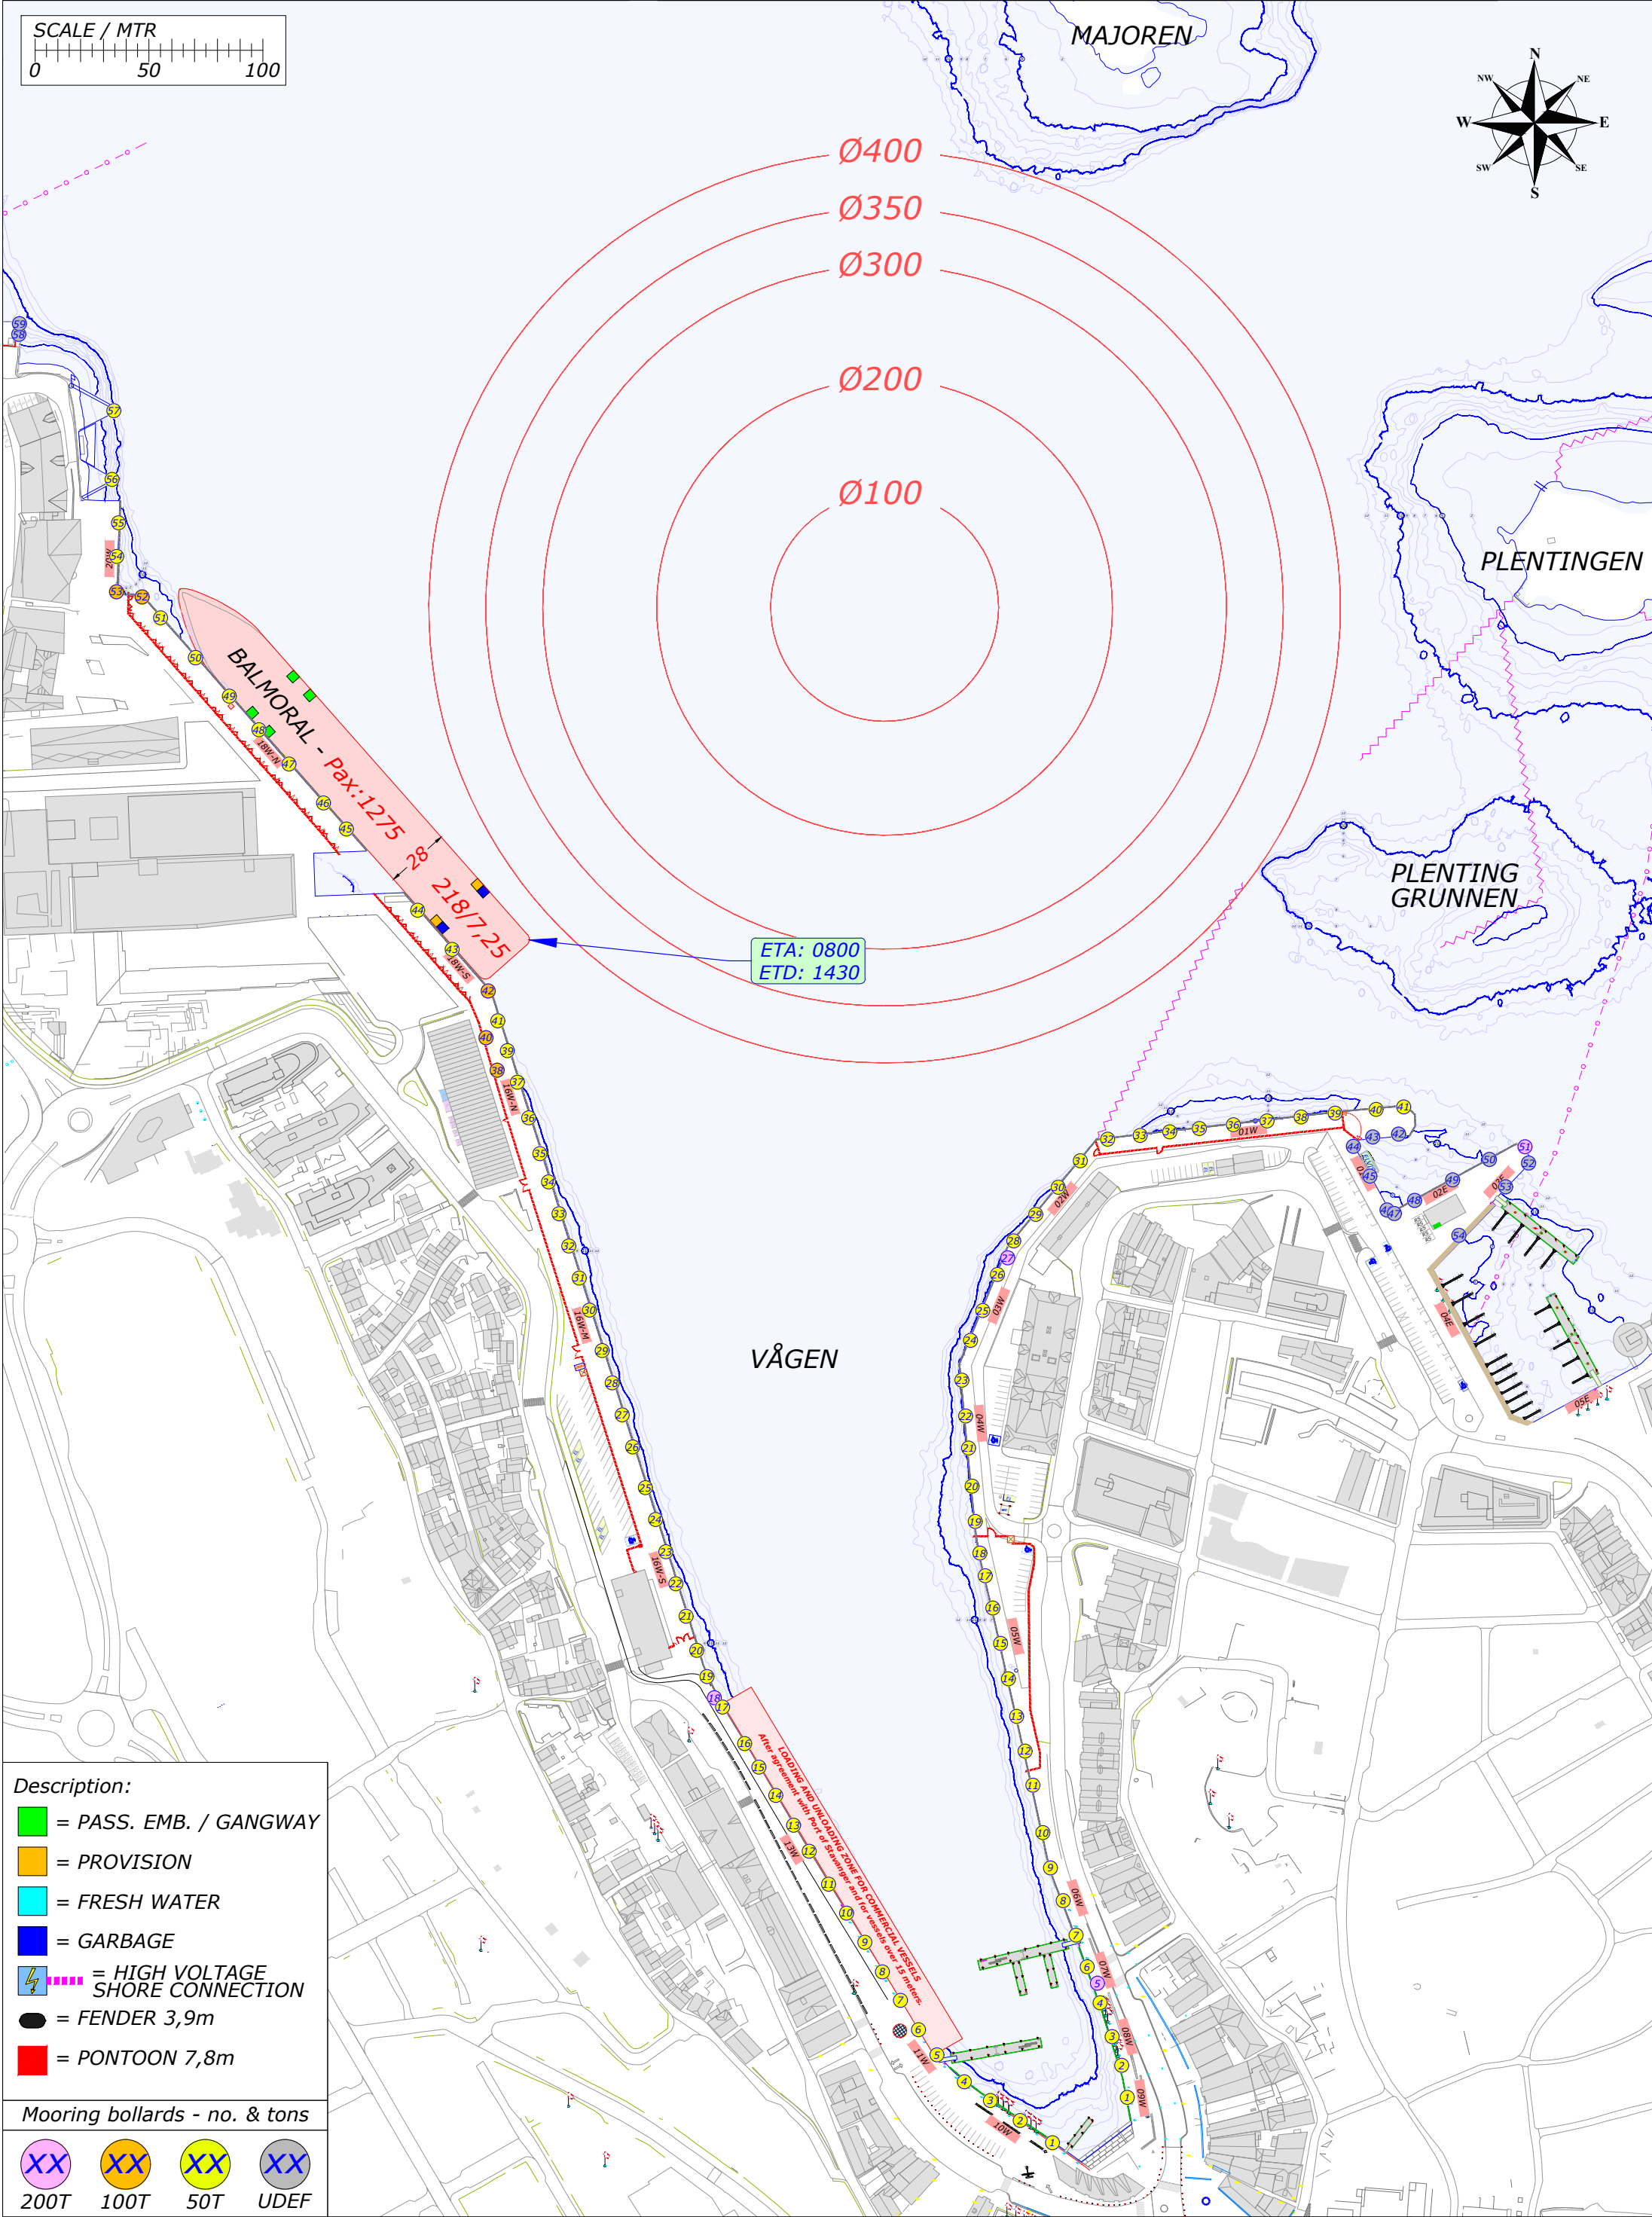
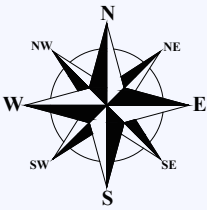


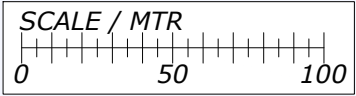

**Description:**

- = PASS. EMB. / GANGWAY
- = PROVISION
- = FRESH WATER
- = GARBAGE
- = HIGH VOLTAGE SHORE CONNECTION
- = FENDER 3,9m
- = PONTOON 7,8m

**Mooring bollards - no. & tons**

|      |      |     |      |
|------|------|-----|------|
|      |      |     |      |
| 200T | 100T | 50T | UDEF |