


Rev.	Date	Text	Sign
Drawn by R.KARLSEN		Approved by - date	Filename CRUISE-2022.DWG
			Date 0
			Scale 1:2500
RUTEK Rutek AS - Seilaskjervegen 11 - 4055 Sola		Title PORT OF STAVANGER BERTHING SKETCH	
		Drawing no.	
		Customer Stavangerregionen Havnedrift AS	Size A3
			Sheet 1/1

BERTHING SKETCH PORT OF STAVANGER

THURSDAY 19. MAY 2022

REV.NR. 01 - 01.01.2022

**STAVANGER REGIONEN**
Havnedrift AS

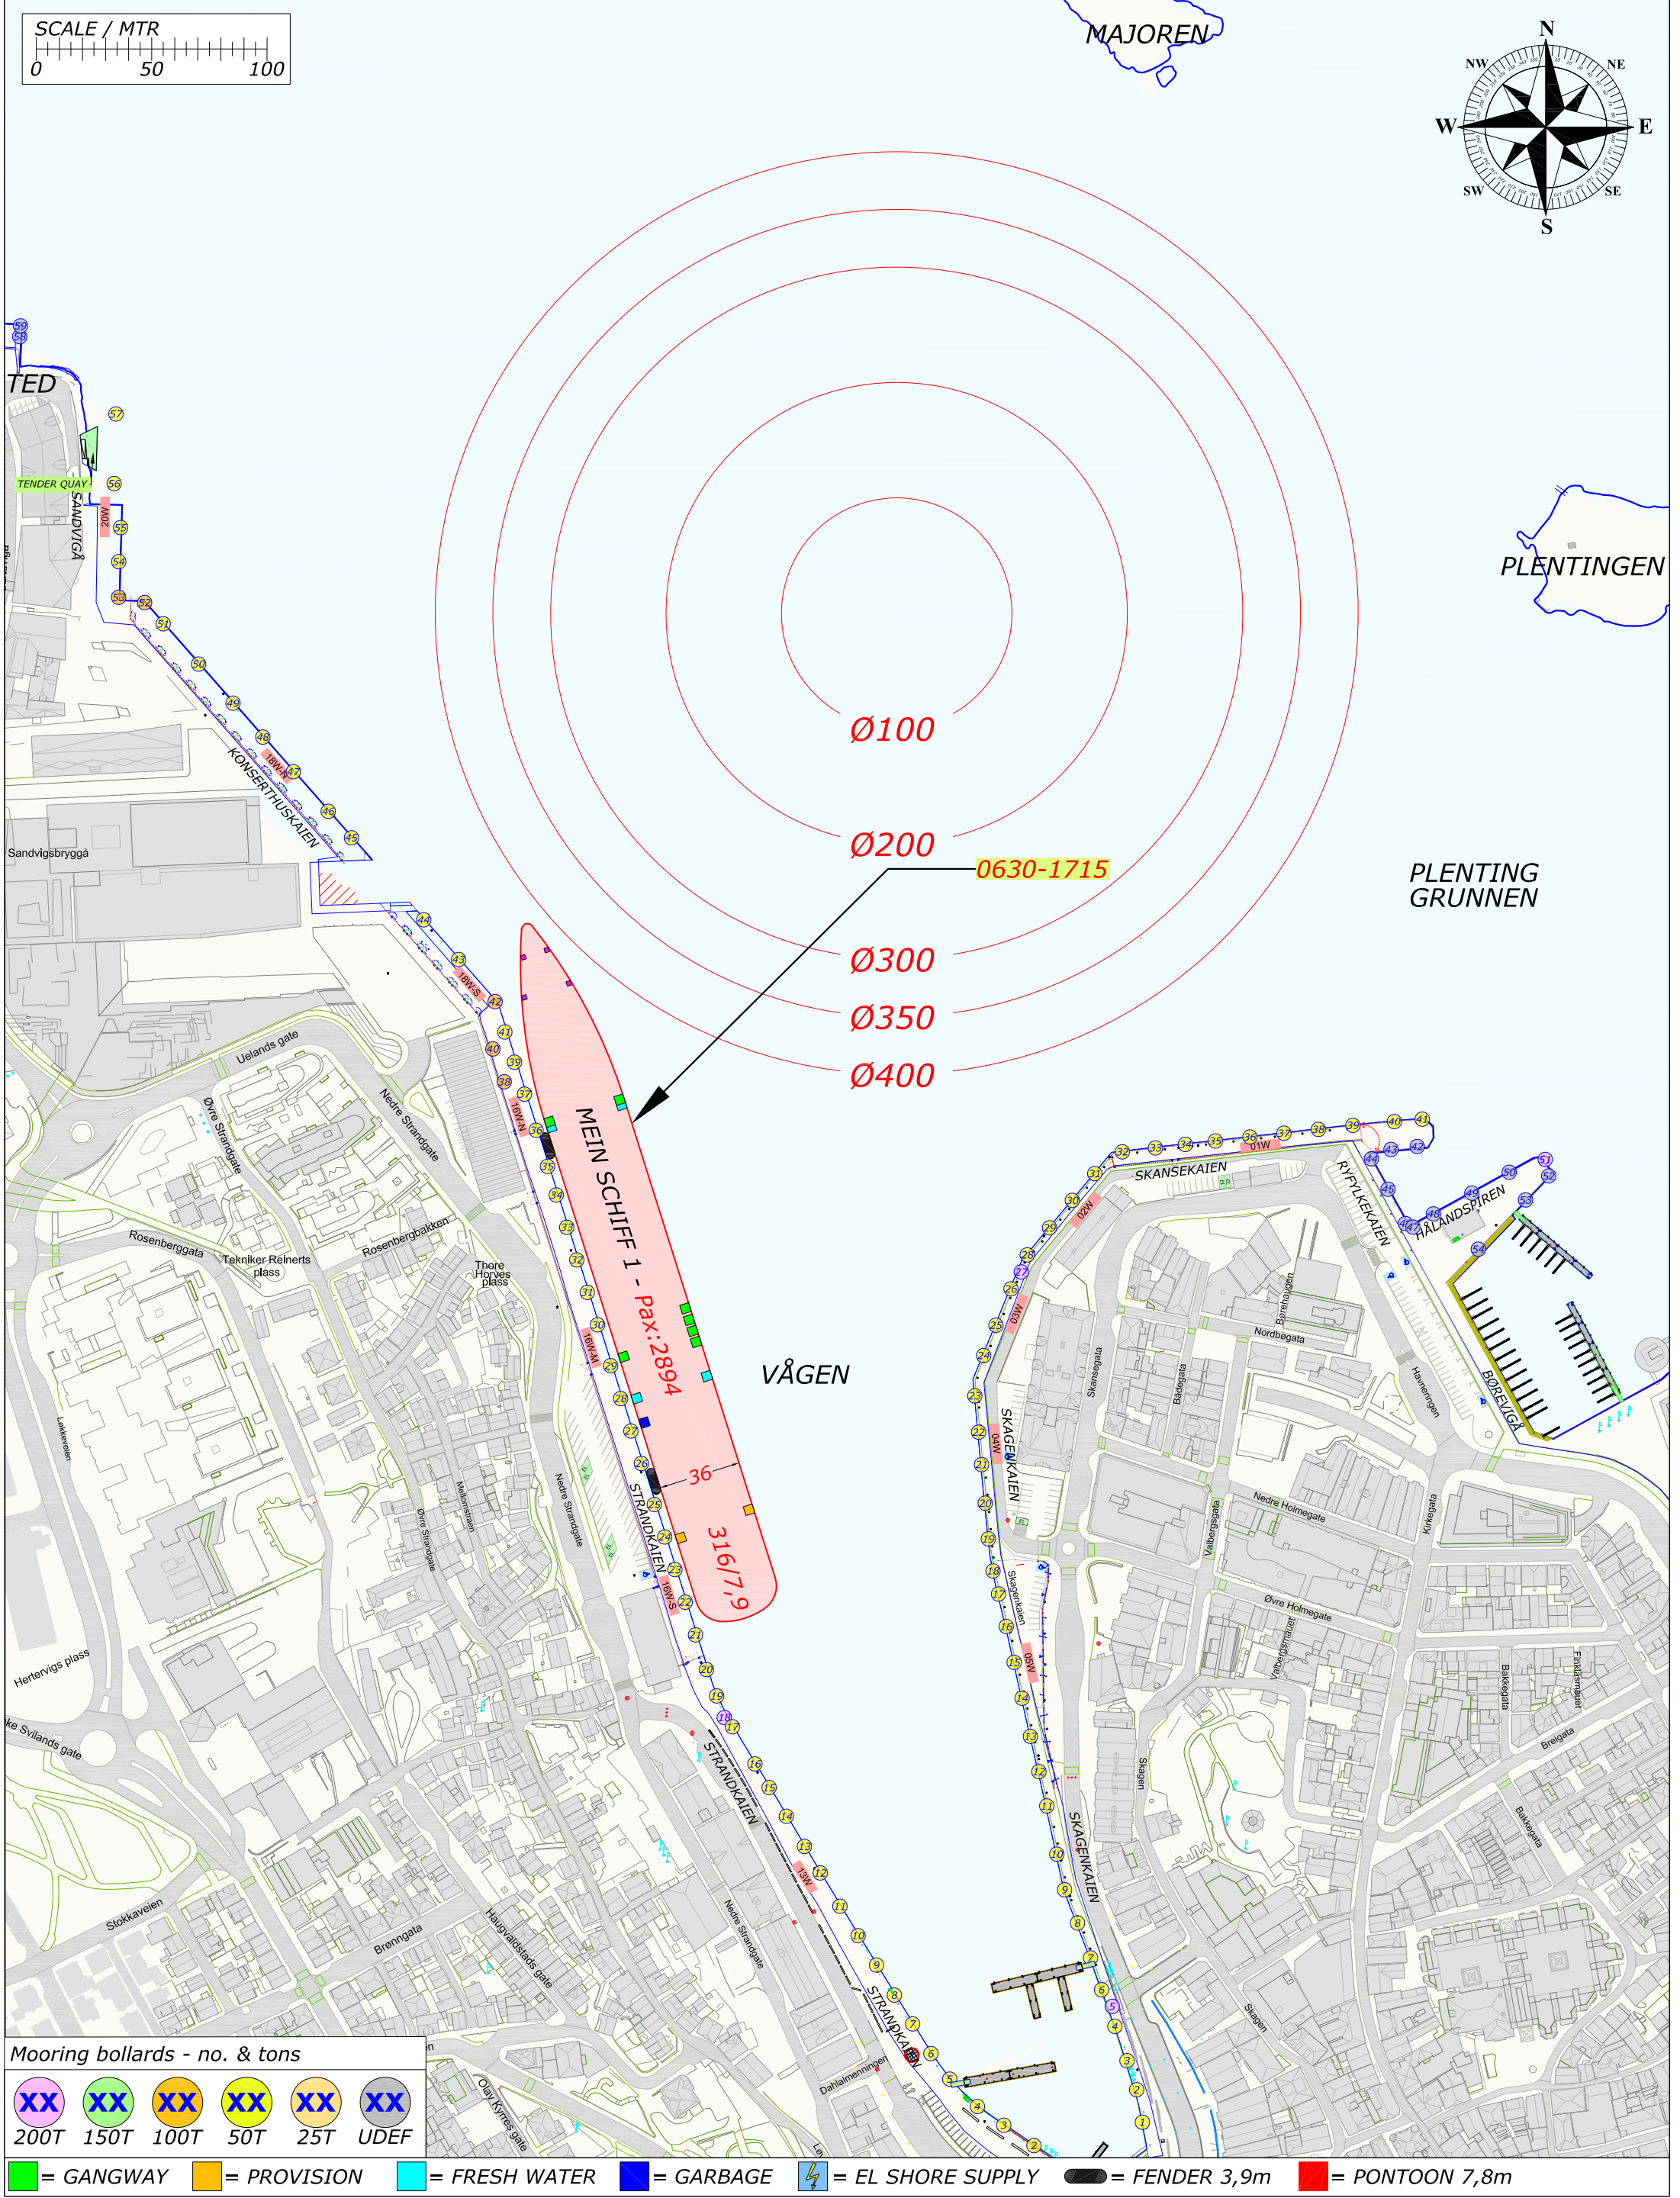

Mooring bollards - no. & tons

XX	XX	XX	XX	XX	XX
200T	150T	100T	50T	25T	UDEF

Legend:

- = GANGWAY
- = PROVISION
- = FRESH WATER
- = GARBAGE
- ⚡ = EL SHORE SUPPLY
- = FENDER 3,9m
- = PONTOON 7,8m

SCALE / MTR

0 50 100

NW NE E SE S SW W

MEKJARVIK

AIDAprima - Pax: 4350

300/8,25

0800-2000



Mooring bollards - no. & tons

200T 150T 100T 50T 25T UDEF

= GANGWAY = PROVISION = FRESH WATER = GARBAGE = EL SHORE SUPPLY = FENDER 3,9m = PONTON 7,8m

**STAVANGER
REGIONEN**
Havnedrift AS

REV.NR. 04 - 21.03.2022

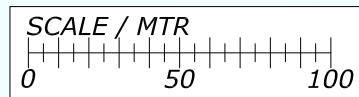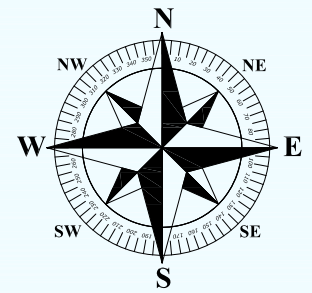


0800-2000

MEKJARVIK

300/8,25

Mooring bollards - no. & tons

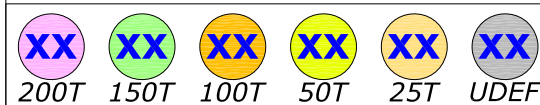

 = GANGWAY  = PROVISION  = FRESH WATER  = GARBAGE  = EL SHORE SUPPLY  = FENDER 3,9m  = PONTOON 7,8m