


Rev.	Date	Text	Sign
Drawn by R.KARLSEN	Approved by - date	Filename STAVANGER_HAVN.DWG	Date 0
 Rutek AS - Seiskjervegen 11 - 4055 Sola		Title PORT OF STAVANGER MOORINGPLAN	Scale 1:2500
		Customer Stavangerregionen Havnedrift AS	Drawing no. Size A3 1/1

MOORINGPLAN PORT OF STAVANGER
THURSDAY 16. AUGUST 2018

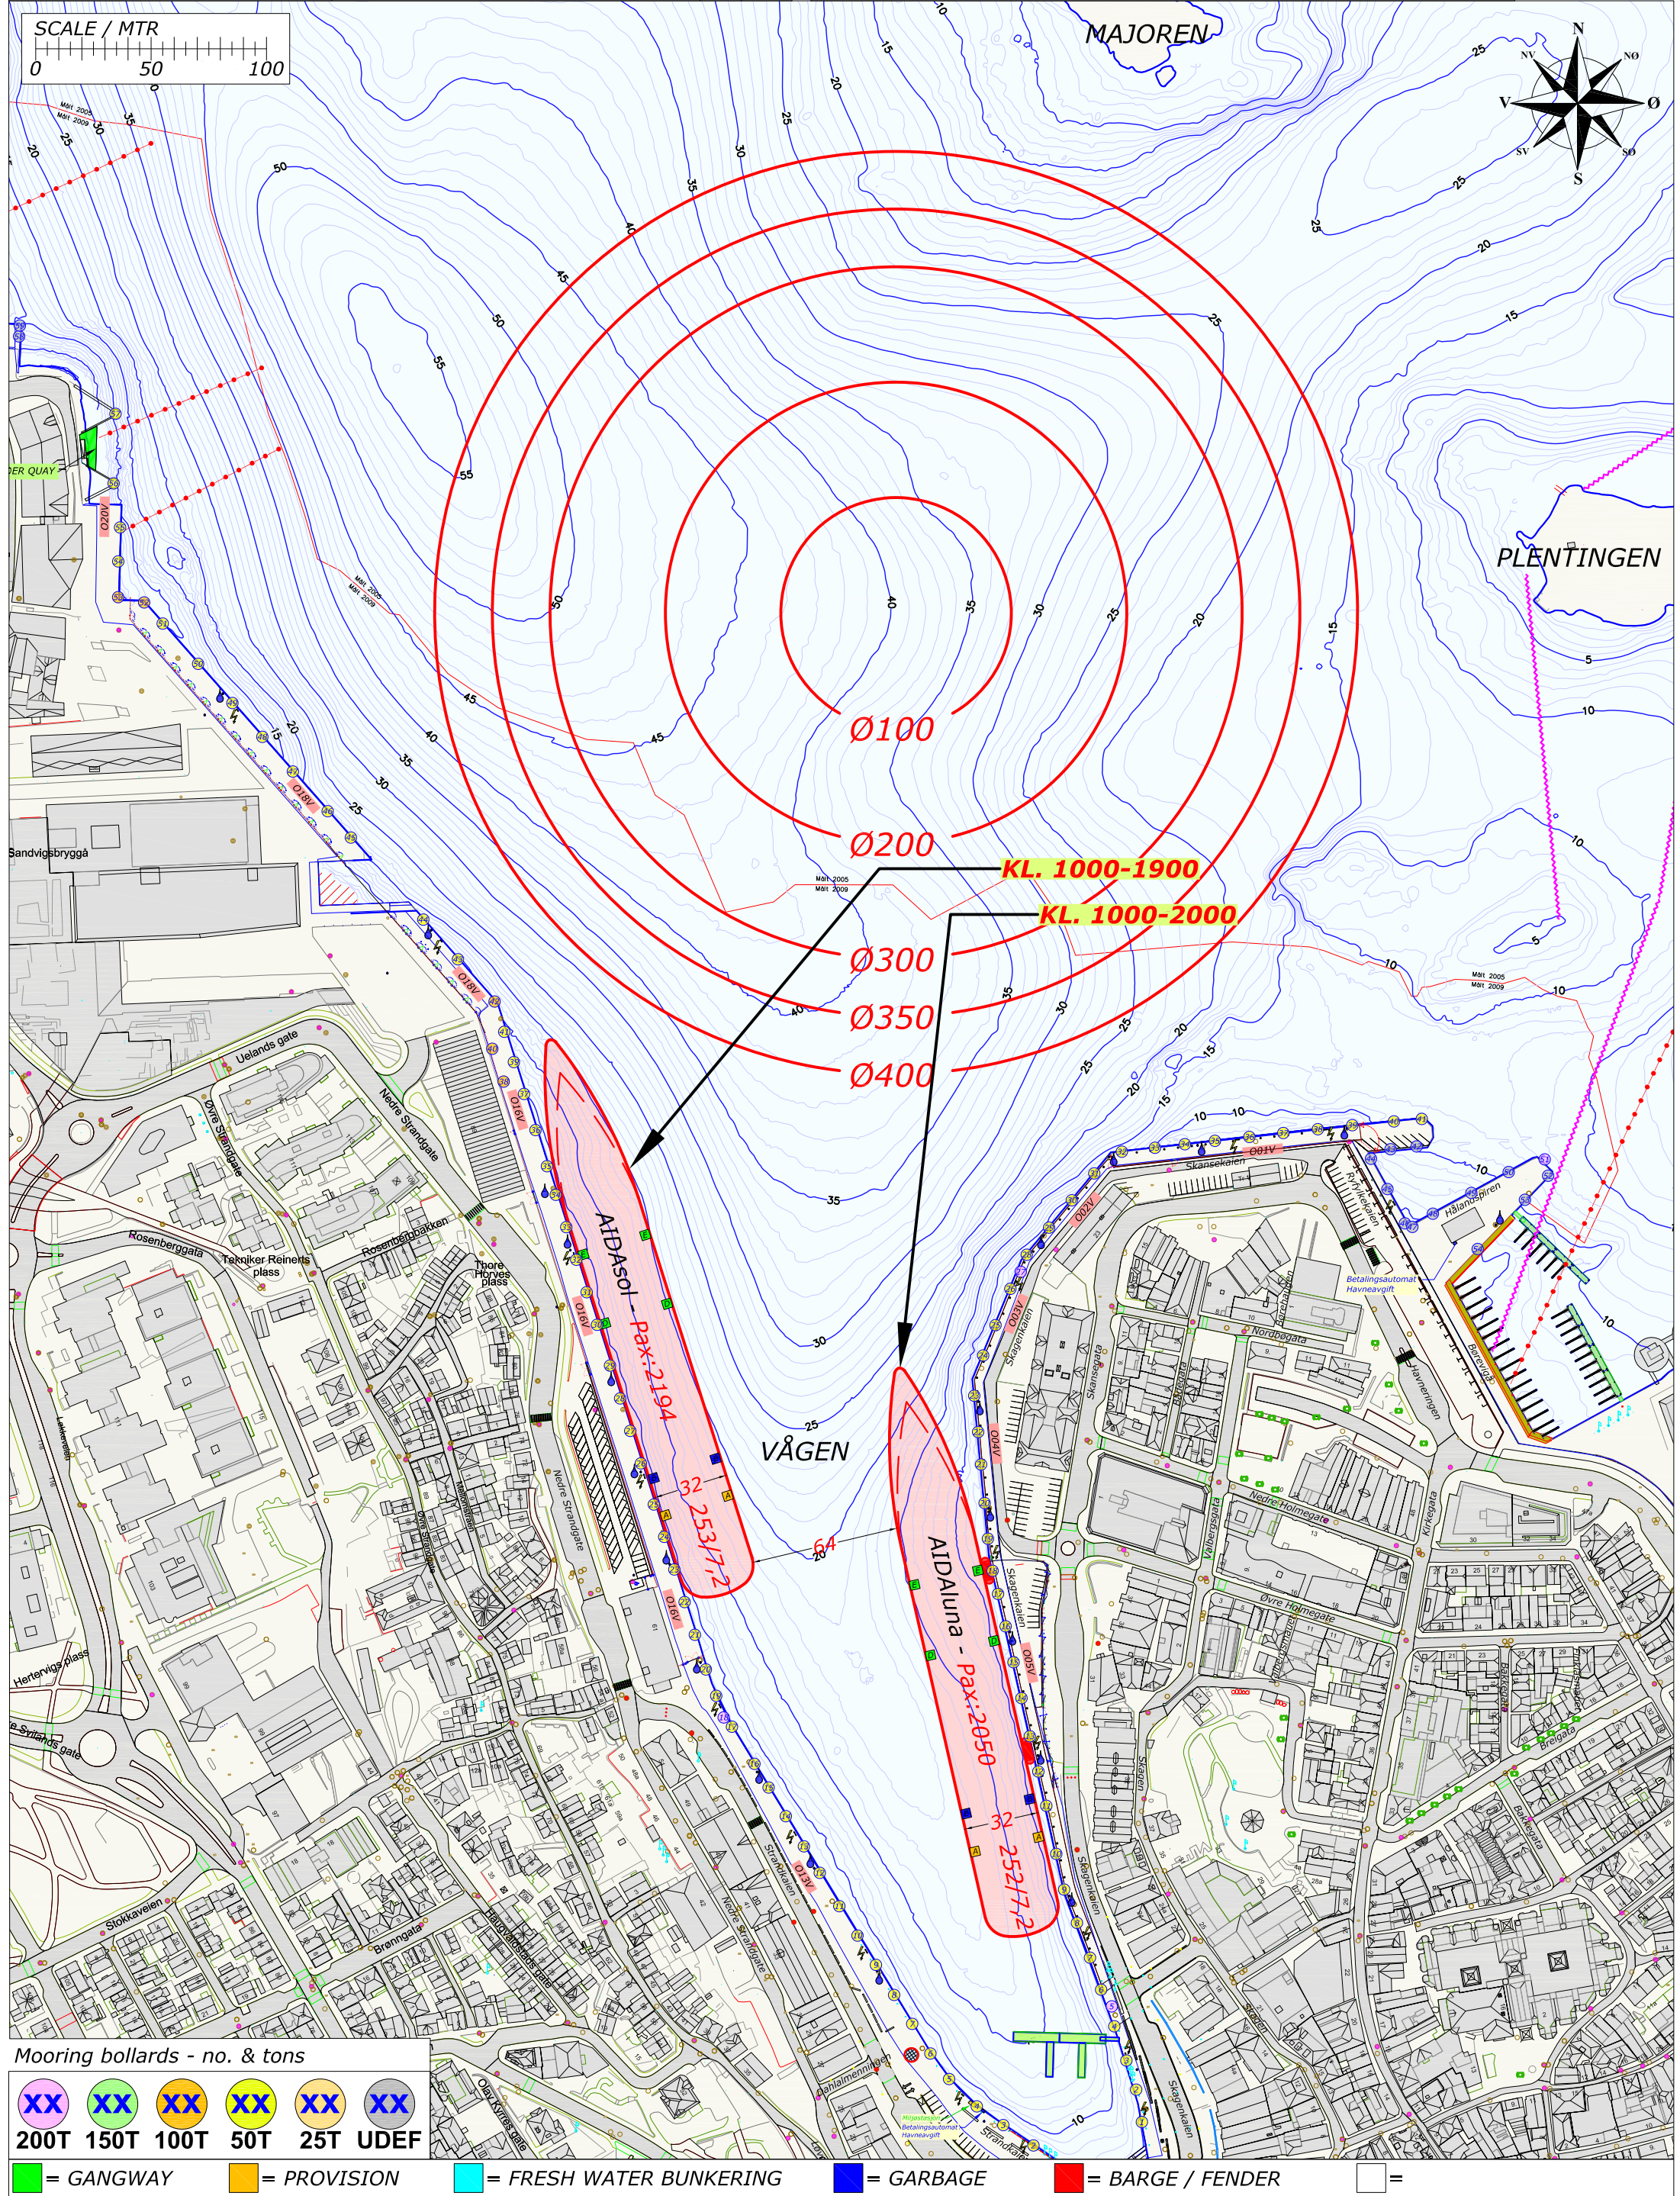

REV.NR. 02 - 21.04.2018



Mooring bollards - no. & tons

XX	XX	XX	XX	XX	XX
200T	150T	100T	50T	25T	UDEF

Legend:

- = GANGWAY
- = PROVISION
- = FRESH WATER BUNKERING
- = GARBAGE
- = BARGE / FENDER
- =